



ORIGINAL SIZE A1 1:200 A3 1:400

200mm DO NOT SCALE - IF IN DOUBT, ASK

0 10 20 30 40 50 60 70 80 90 100 150 200mm

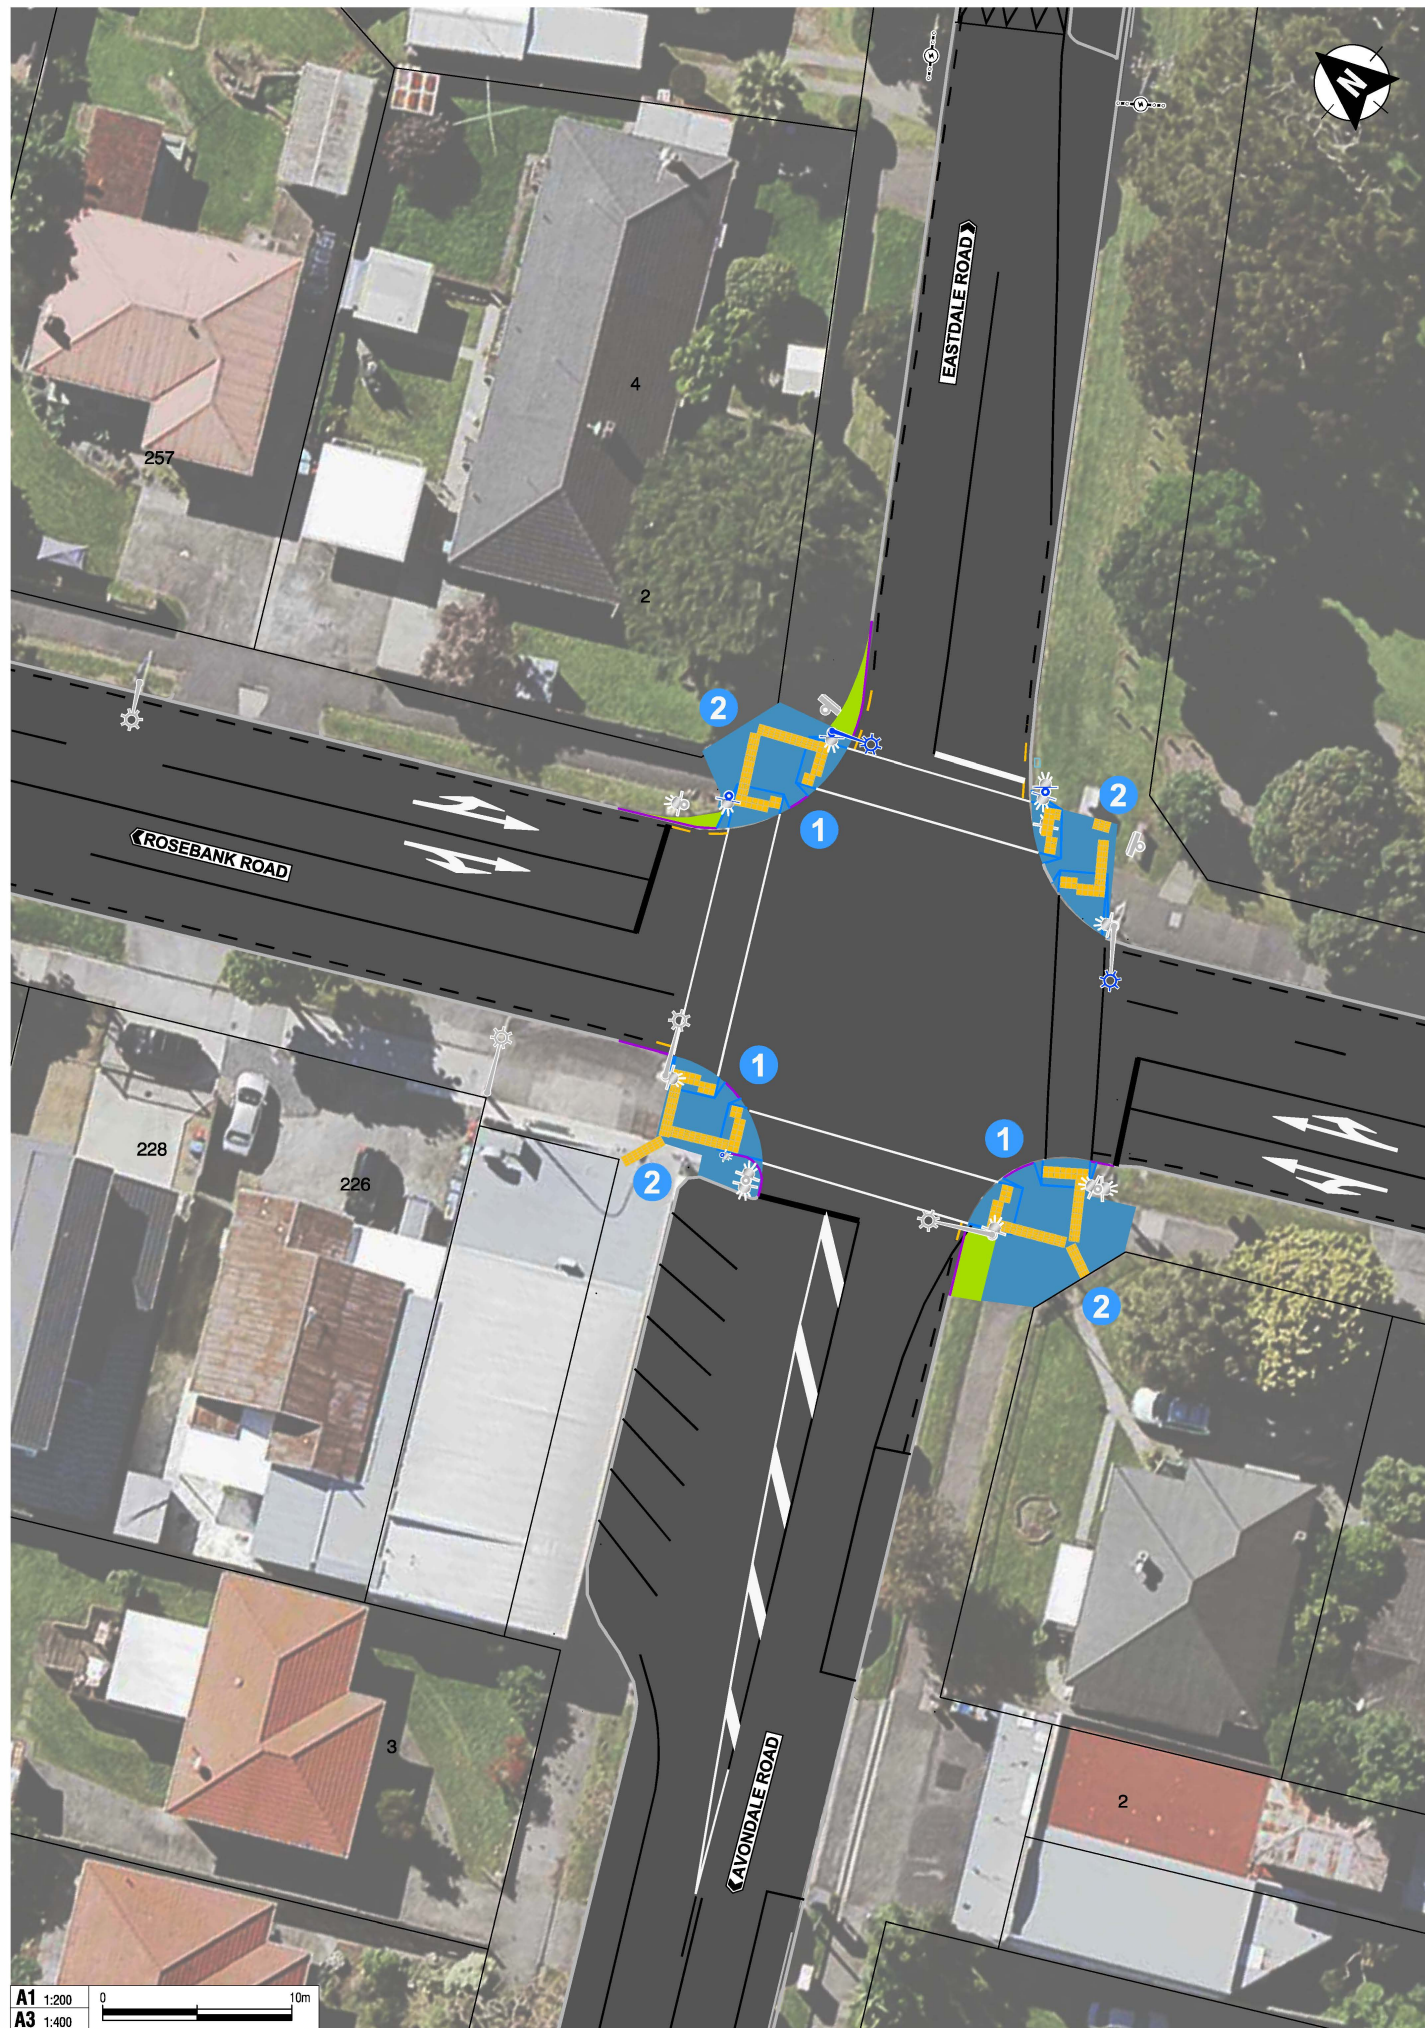

A1 1:200 0 10m  
A3 1:400

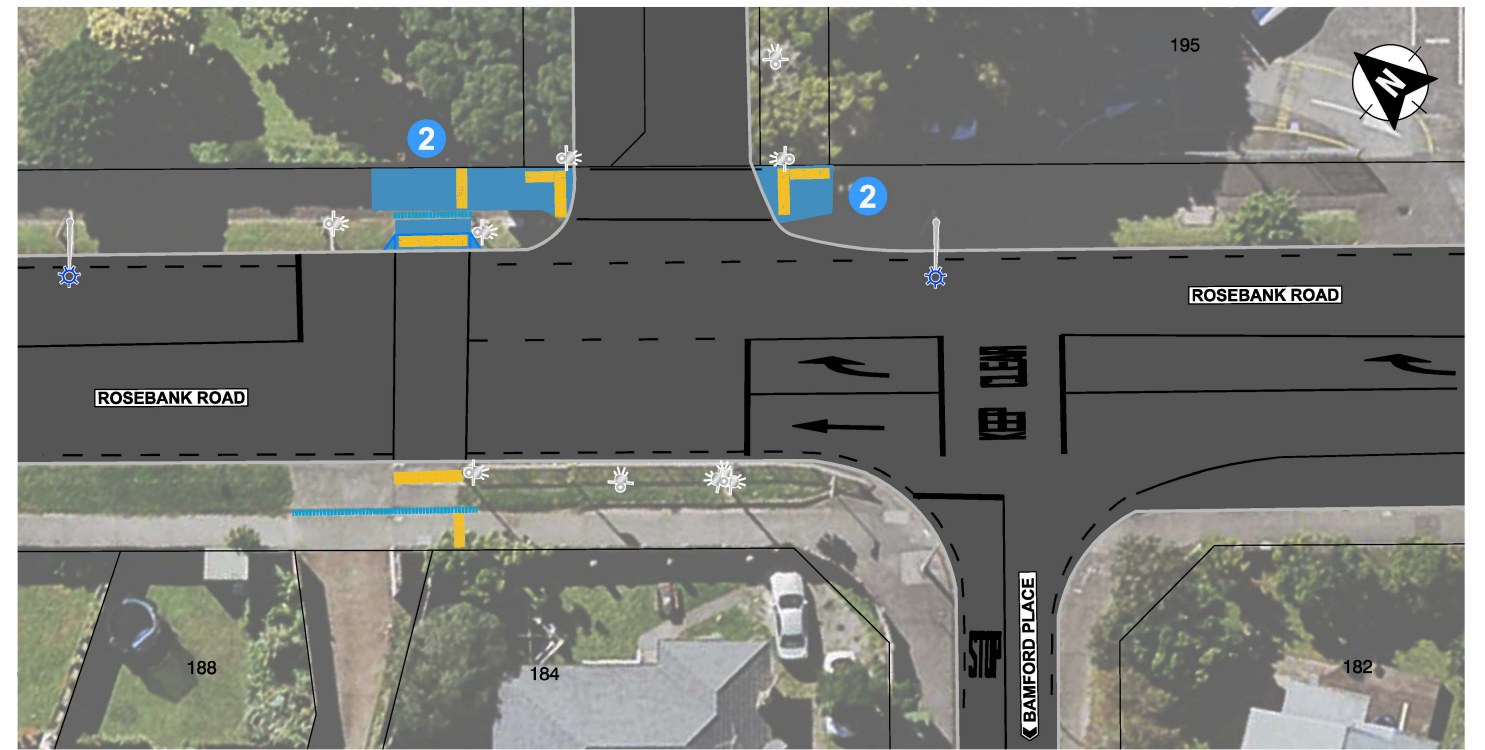

- 1 NEW KERB BUILDOUT
- 2 NEW / RECONSTRUCTED FOOTPATH
- 3 NEW BUS STOP MESSAGE MARKING

LEGEND	
	EXISTING ROAD MARKING
	NEW ROAD MARKING
	NEW KERBLINE
	NEW NSAAT / BUS BORDER MARKING
	NEW / RECONSTRUCTED FOOTPATH
	NEW KERB EXTENSION WITH GRASS
	EXISTING SIGN / TRAFFIC SIGNAL
	NEW / RELOCATED SIGN / TRAFFIC SIGNAL
	EXISTING STREETLIGHT
	NEW STREETLIGHT
	NEW GRATED CHANNEL

AUCKLAND TRANSPORT  
MINOR IMPROVEMENT WORKS  
ROSEBANK ROAD PROPOSED SAFETY  
IMPROVEMENTS

Status Stamp FOR INFORMATION

Date Stamp 06/08/2024

A1 Scale	1:200	A3 Scale	1:400
-------------	-------	-------------	-------



Drawing No. 6400007-G030

Rev. B



200mm  
DO NOT SCALE - IF IN DOUBT, ASK

ORIGINAL SIZE  
A1

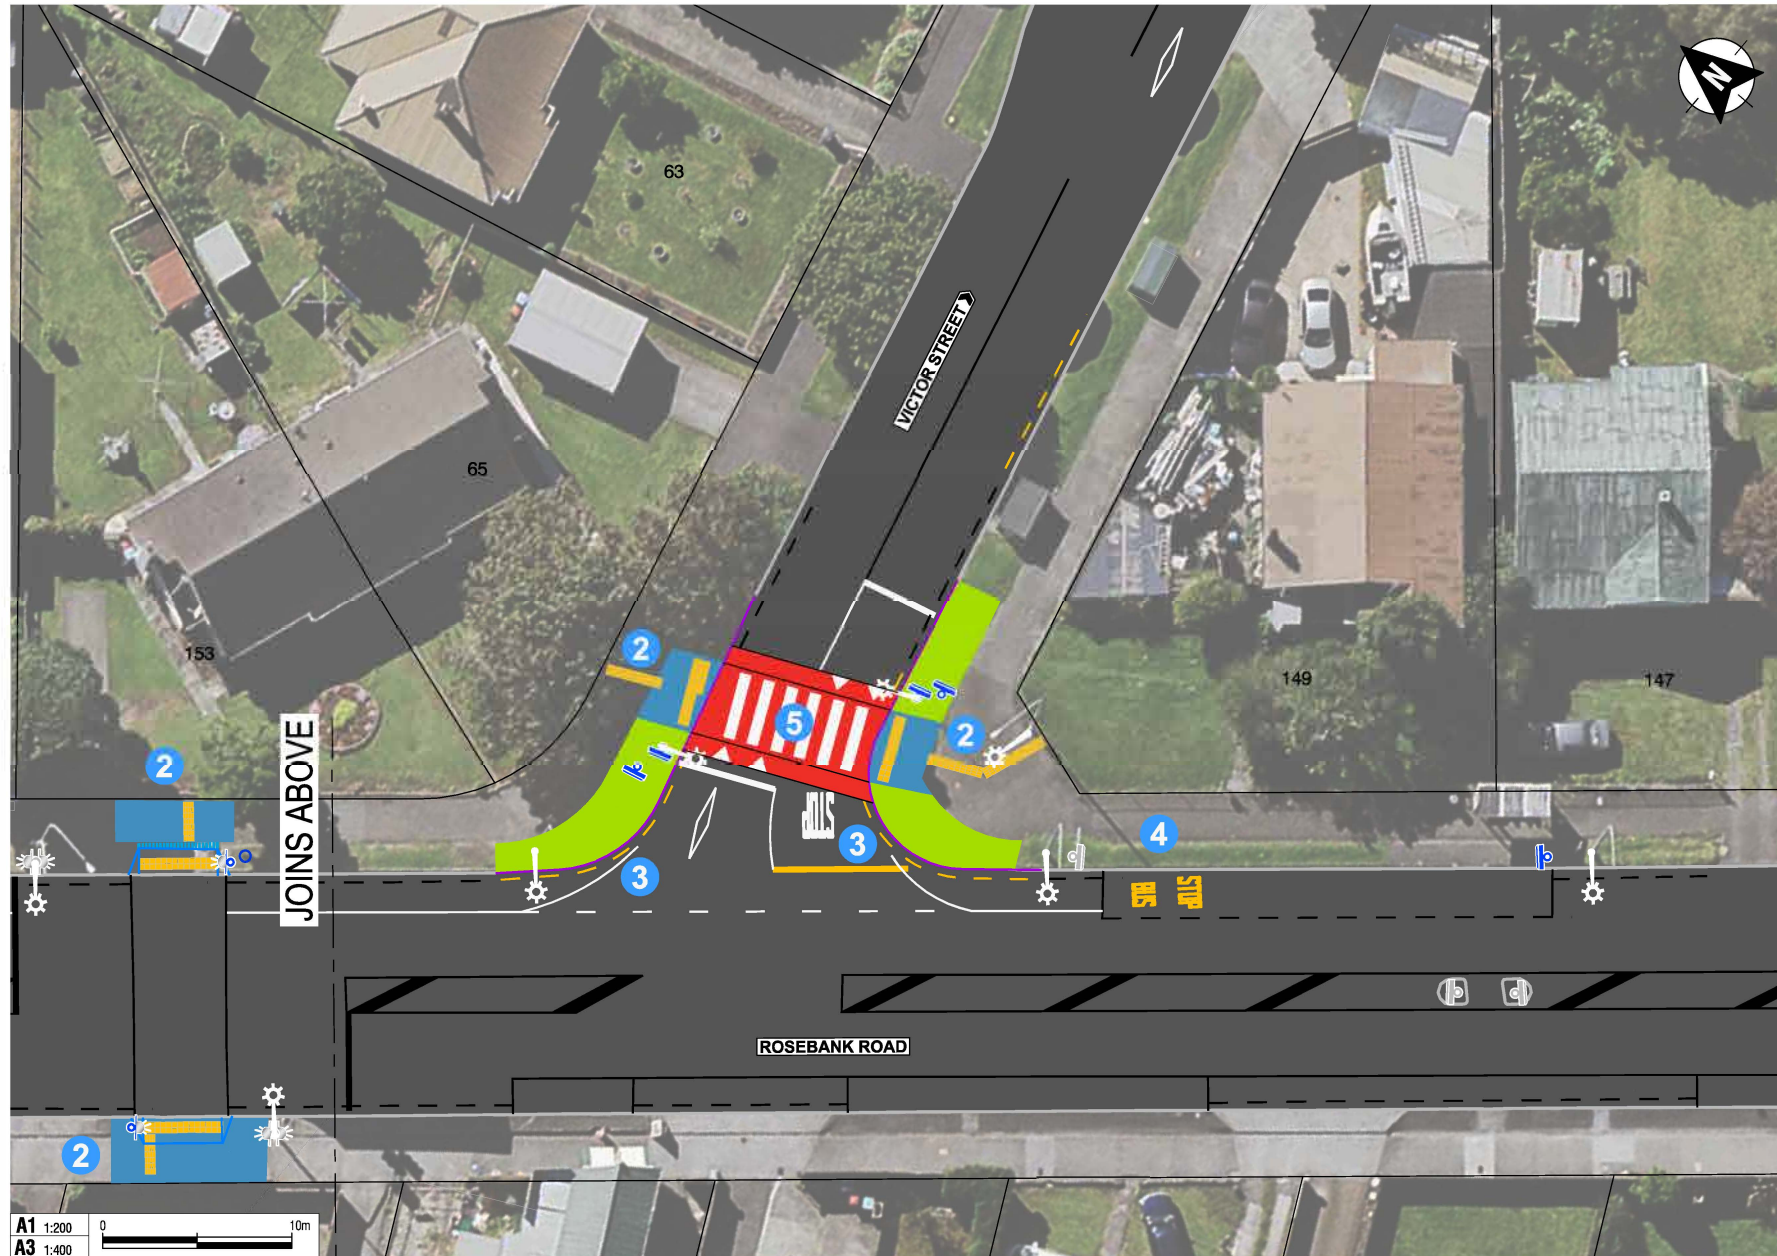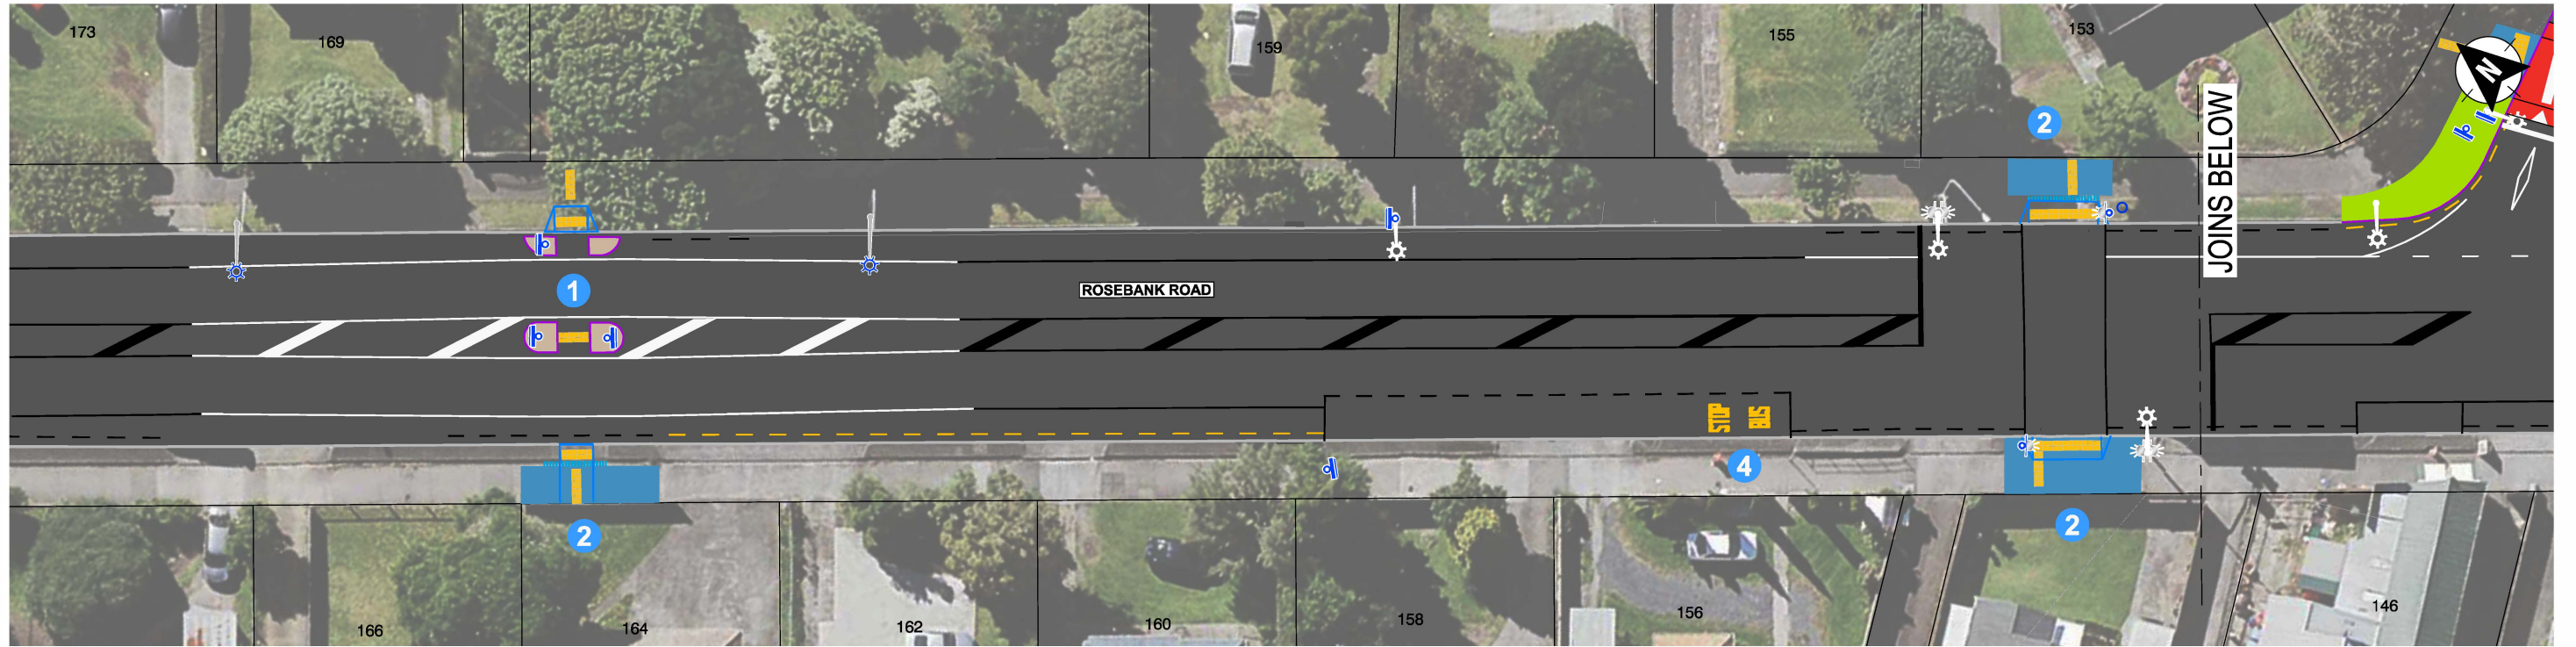

A1 1:200  
A3 1:400  
0 10m

- 1 RECONSTRUCTED PEDESTRIAN REFUGE CROSSING
- 2 NEW / RECONSTRUCTED FOOTPATH
- 3 NEW KERB BUILDOUT
- 4 NEW BUS STOP MESSAGE MARKING
- 5 NEW RAISED PEDESTRIAN CROSSING

LEGEND	
	EXISTING ROAD MARKING
	NEW ROAD MARKING
	NEW KERBLINE
	NEW NSAAT / BUS BORDER MARKING
	NEW ISLAND
	NEW / RECONSTRUCTED FOOTPATH
	NEW KERB EXTENSION WITH GRASS
	NEW RAISED SAFETY PLATFORM
	EXISTING SIGN / TRAFFIC SIGNAL
	NEW / RELOCATED SIGN / TRAFFIC SIGNAL
	EXISTING STREETLIGHT
	NEW STREETLIGHT
	NEW GRATED CHANNEL



# AUCKLAND TRANSPORT MINOR IMPROVEMENT WORKS ROSEBANK ROAD PROPOSED SAFETY IMPROVEMENTS

Status Stamp	FOR INFORMATION		
Date Stamp	06/08/2024		
A1 Scale	1:200	A3 Scale	1:400
Drawing No.	6400007-G031		Rev B