



COMMUNITY NOTIFICATION UPGRADES FOR KIRRAWEE – OAK ROAD SHOPPING CENTRE AND NEW PARK

**COUNCIL IS PLEASED TO UPDATE YOU ON
KEY UPGRADES FOR KIRRAWEE**

Revitalising Kirrawee Centre

Council is excited to advise you that work will soon start on the Kirrawee Centre Revitalisation Project.

We consulted with the community about how to improve facilities within the shopping precinct in Oak Road, Kirrawee in November 2019 and February - March 2020. We thank you for your feedback and this now forms part of our upgrade work.

Council is revitalising the shopping centre by including:

- ☑ Seasonal banners for events and celebrations (complete)
- ☑ Contemporary vibrant street art which reflects the renewed energy of the centre (complete)
- Renewal of fairy lights to provide vibrancy at night time
- Re-configured seating and new planted areas to beautify the centre
- New lighting for the pedestrian crossing
- More short term parking to improve accessibility (subject to approvals)
- Wider footpaths across Oak Road Bridge to improve connections to the centre from SCATL, the new park and residents to the south (subject to approvals)
- Signs at key entry points, where possible.

During the work footpaths will remain open, however portions will be fenced off for limited durations as we complete each section. Pedestrian detours will be in place on these occasions. There may also be disruption to traffic, reduced parking, construction noise and dust. Thank you for your patience while this work is being carried out.

Revitalising Kirrawee Centre - Proposed plan

Town Centre am
Includes new garden
reconfiguration and

WHAT YOU HAVE TOLD US

1. Improved street appeal
2. Improved pedestrian safety
3. Better traffic management
4. More parking for shoppers



Construction timing:

Work on seating and new planted areas will start in late April 2021. Remaining work will be done in stages over the next 12-24 months

Work hours:

Monday to Friday 7am to 6pm, and occasional Saturday work between 8am and 4pm.

We will keep you updated as the work progresses and thank you for your patience.

For more information about the work, please contact Council on 02 9710 0333.

You can also visit our website sutherlandshire.nsw.gov.au/keyprojects



Street art.
Revitalising



1. SEASONAL BANNER



2. FOOTPATH WIDENING



Symbols are not to scale and representative of design intent only


Concept design map - New park at Oak Road, Kirrawee

WHAT YOU HAVE TOLD US



The most common suggestions for what people would like to see included in the reserve were:

1. Opportunities for play
2. Seating
3. Shade
4. Bike track
5. Trees
6. Exercise facilities

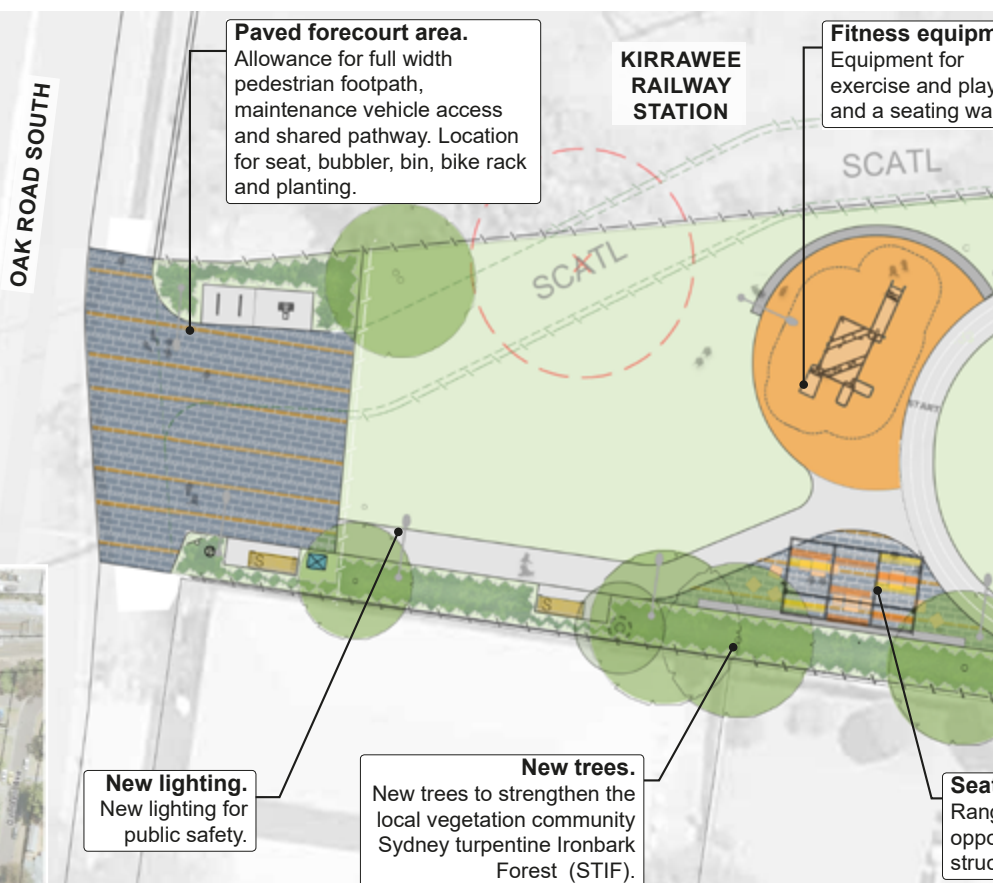

Paved forecourt area.

Allowance for full width pedestrian footpath, maintenance vehicle access and shared pathway. Location for seat, bubbler, bin, bike rack and planting.

KIRRAWEE RAILWAY STATION

Fitness equipment

Equipment for exercise and play and a seating wall.


New lighting.
New lighting for public safety.

New trees.
New trees to strengthen the local vegetation community Sydney turpentine Ironbark Forest (STIF).



Seating
Range of seating structures



Symbols are not to scale and representative of design intent only

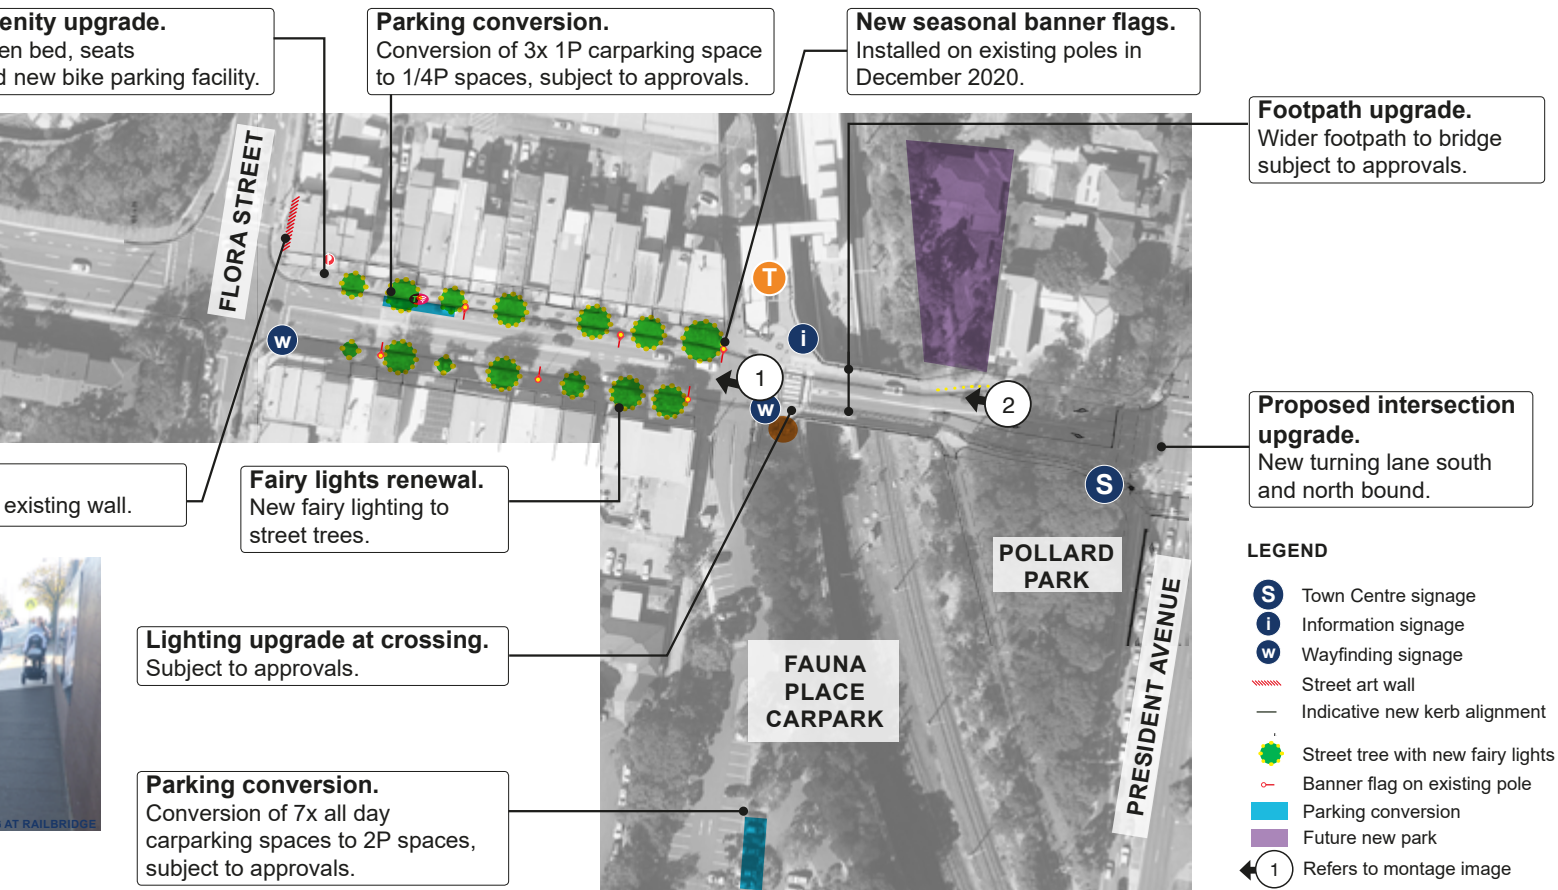

Artist Impressions

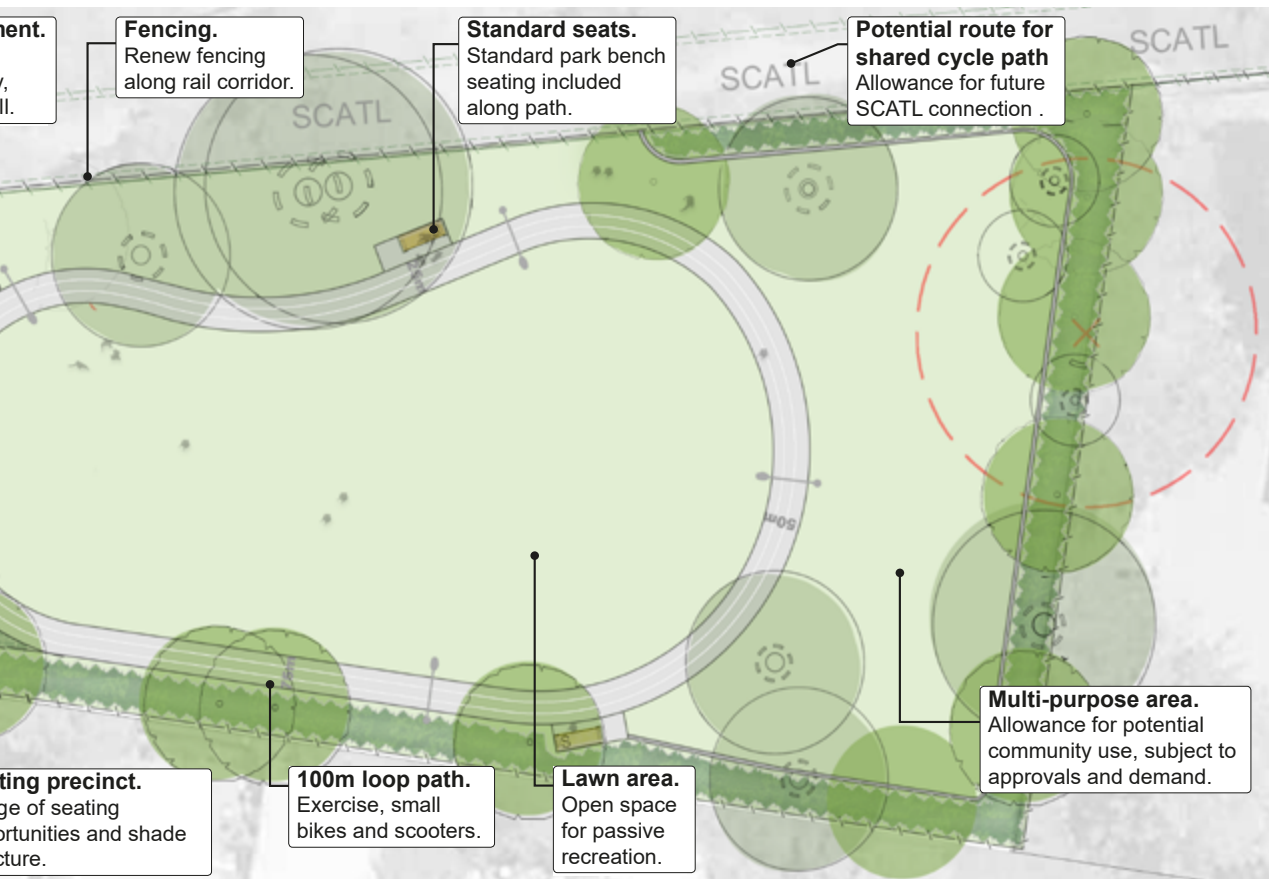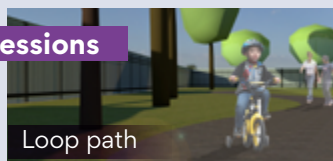

**HAVE
YOUR
SAY**

**HAVE
YOUR
SAY**

...

NEW PARK AT OAK ROAD, KIRRAWEE – CONCEPT DESIGN AND PARK NAME

**COUNCIL PURCHASED RESIDENTIAL LAND IN 2019 USING
DEVELOPMENT CONTRIBUTIONS AND WILL TRANSFORM IT INTO A
NEW PARK TO BE ENJOYED BY OUR KIRRAWEE COMMUNITY.**

We consulted with the community about how you would like to use a new community park for recreational activities in March - April 2020. We thank you for your feedback and this now forms part of our concept plan for the area.

The concept plan for the new park includes:

- Seating
- Shade
- A walking track
- Trees
- Fitness equipment- for exercise and play
- Multi-purpose area - allocation for potential community use (eg. community garden or similar).

We are seeking your feedback on this exciting project to ensure the proposed plan meets the needs of the community.

We are also seeking early feedback on potential names for the new park.

You can provide feedback and suggest names for the park from
26 March to 23 April 2021:

- Online via Join the Conversation:
sutherlandshire.nsw.gov.au/jtc

Following community feedback on the concept design, Council will consolidate and come back to the community with a finalised design for the park. It is expected that work will start on the new park for Oak Road in late 2021/early 2022.

Suggestions for the name of the new park will be reviewed and considered by Council. We will update the community on the outcome.



For more information visit
sutherlandshire.nsw.gov.au/jtc
or contact Council on 02 9710 0333

